




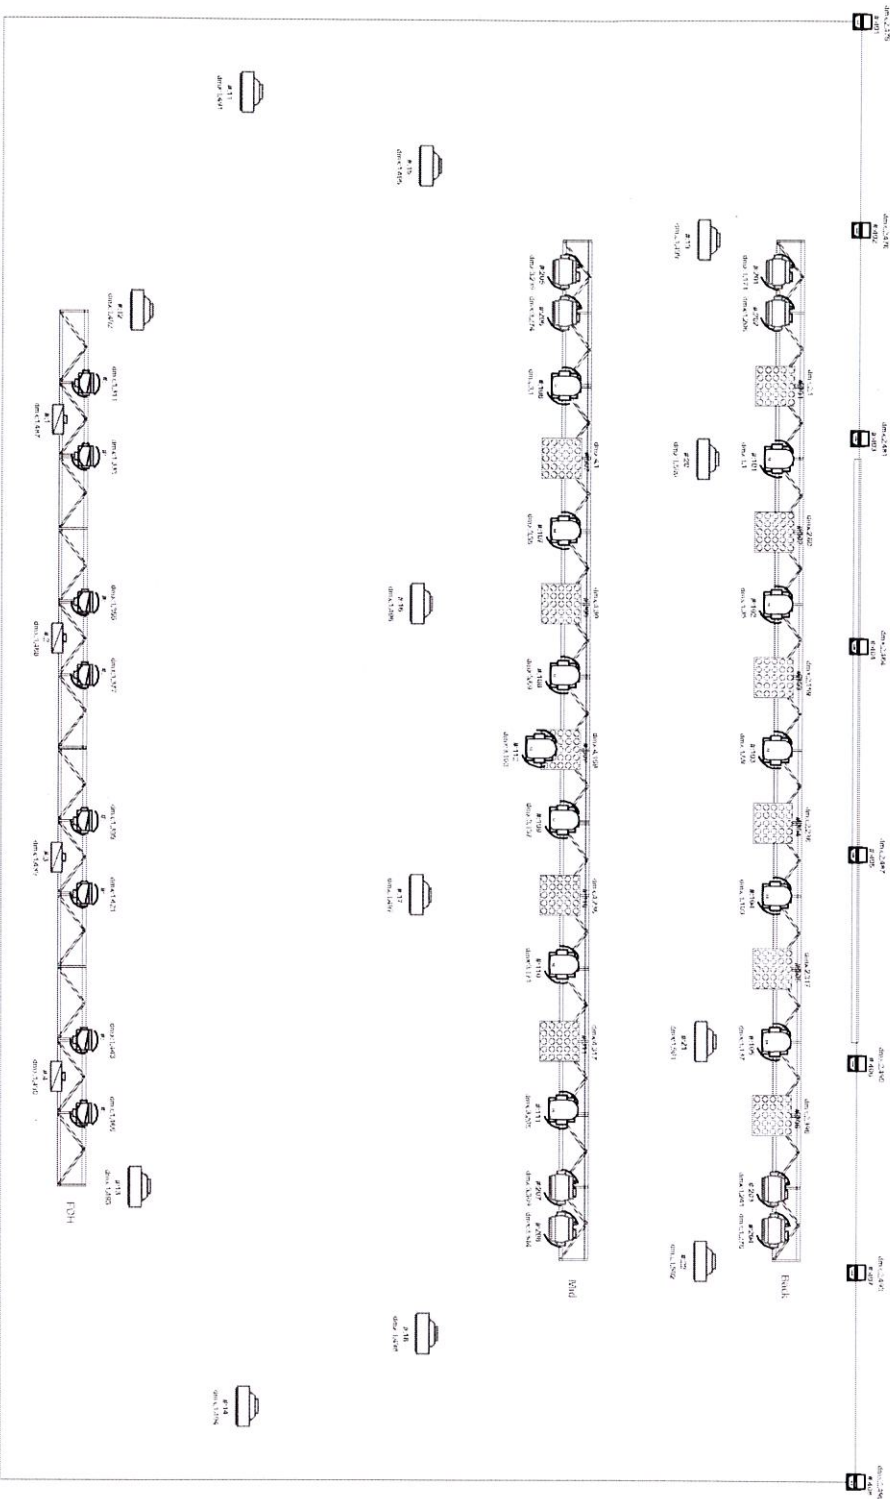


 


Tribute to Zbigniew Wodecki



Symbol Key

-  ALEDA B-EYE K20 8
-  Clay Paky Mythos 12
-  RGB MultiPar LED 8
-  Robe Patt 2013 12
-  Robe Robin 800 8
-  LEDWash 8
-  Showtec Stage Blinder 4 4
-  Cuepix Panel 11

Konsola

lands Vista 13 v3

Media Server

- PC + Resolume
- Mac jako Backup

Pozostate

- Followspot + Filtr CTO
- MDG
- Wystony krat

PROJEKT	Tribute to Zbigniew Wodecki
WYKON	Filharmonia Szczecińska
CDZYMCA	Level
SWIAT	Light Plot
WYKONAWCA	STUDIO VISION
TYTUŁ	VISION A

The drawing represents visual concepts only. The Designer is obligated to determine the structural or electrical appropriateness of the design, and will not assume responsibility for improper engineering, construction, handling or use of all materials and construction materials. The Designer is not responsible for any damage or injury to persons, property, or equipment, or for any delay or cost overruns. 


Studio Vision | Łódź, ul. Żelazna 211 | 24771

studio@studiovision.pl | www.studiovision.pl



Tribute to Zbigniew Wodecki



Iso Right

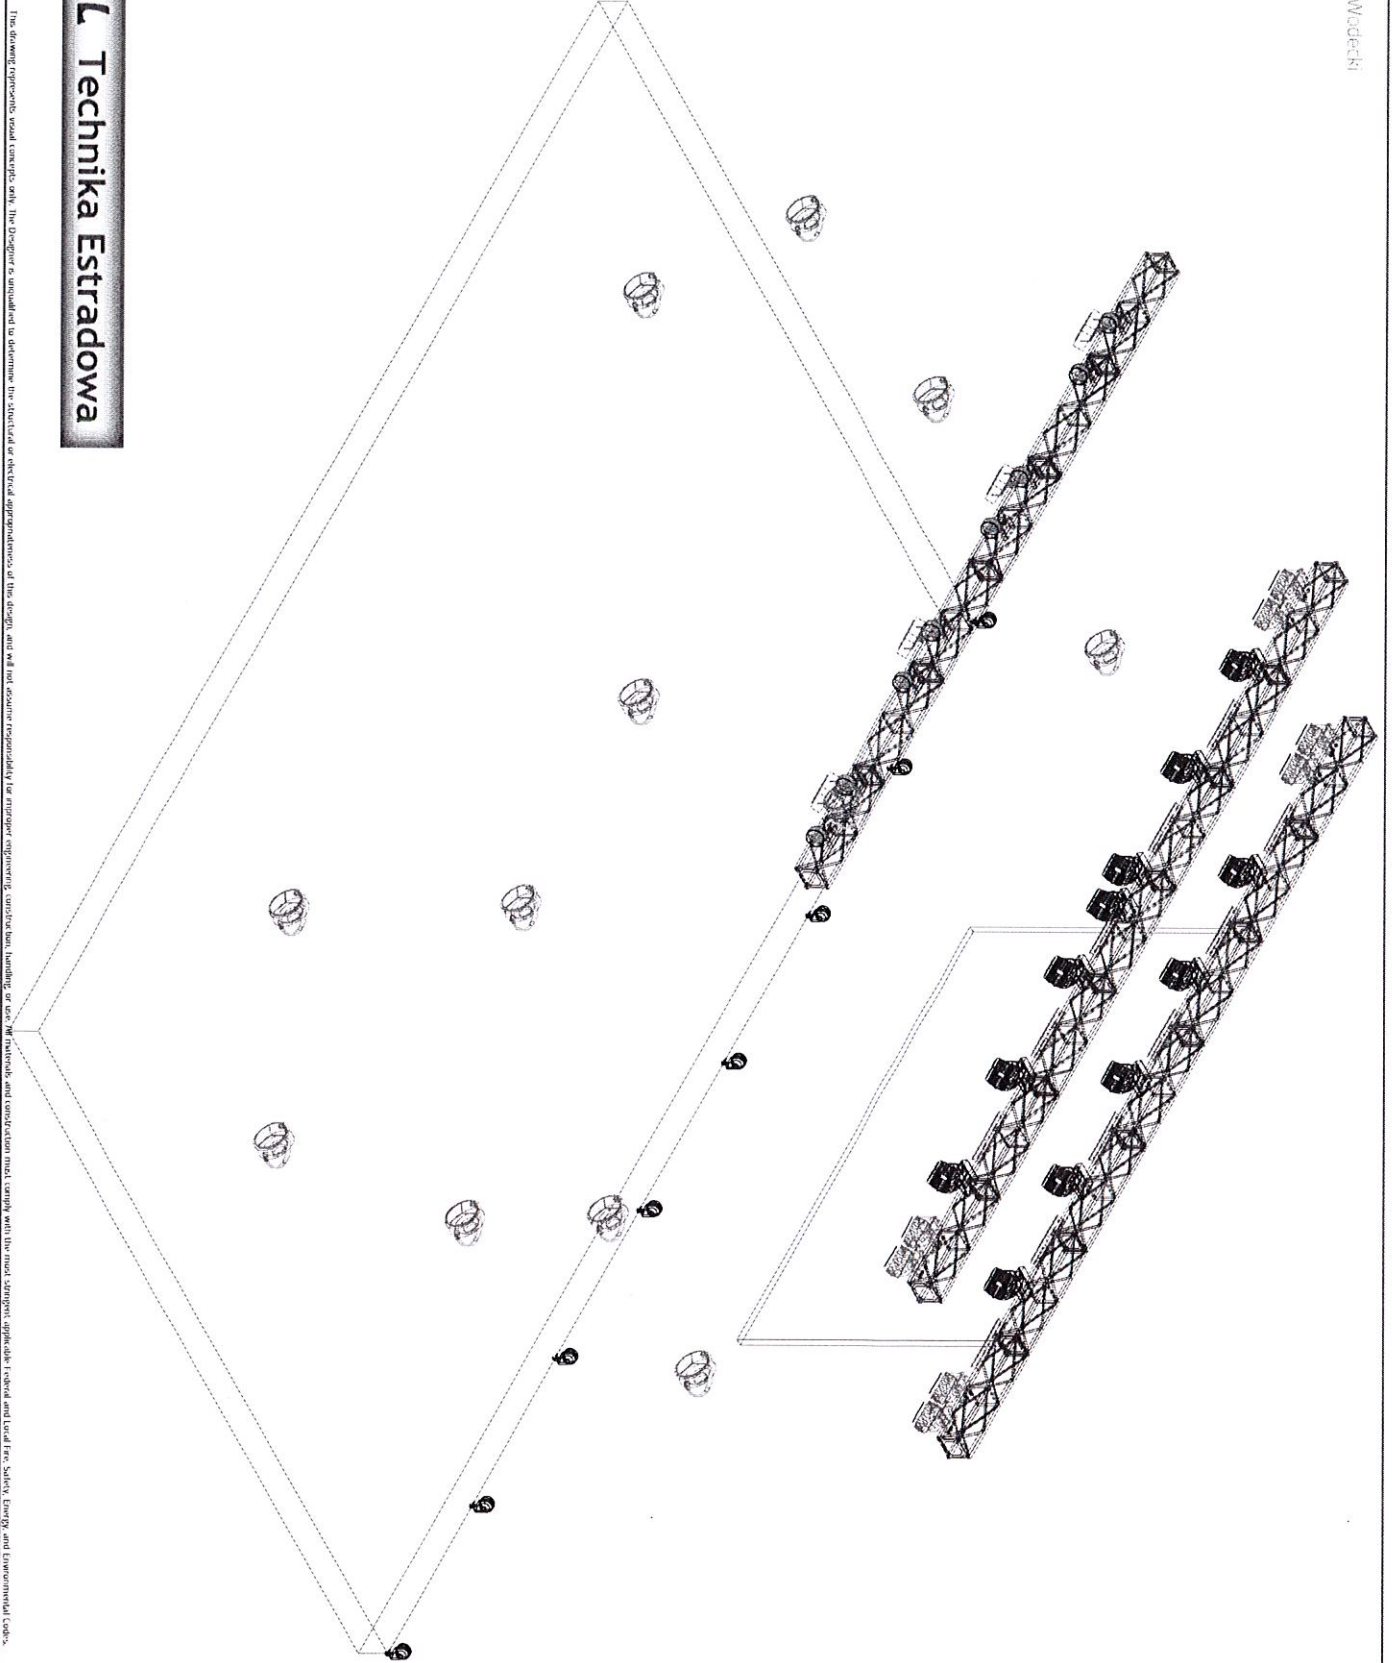

LEVEL Technika Estradowa

Ver A

The drawing represents visual concepts only. The Designer is unbound to determine the structural or electrical appropriateness of the design, and will not assume responsibility for improper engineering, construction, handling, or use. He reserves and construction must comply with the most stringent applicable Federal and Local Fire, Safety, Energy, and Environmental Codes.

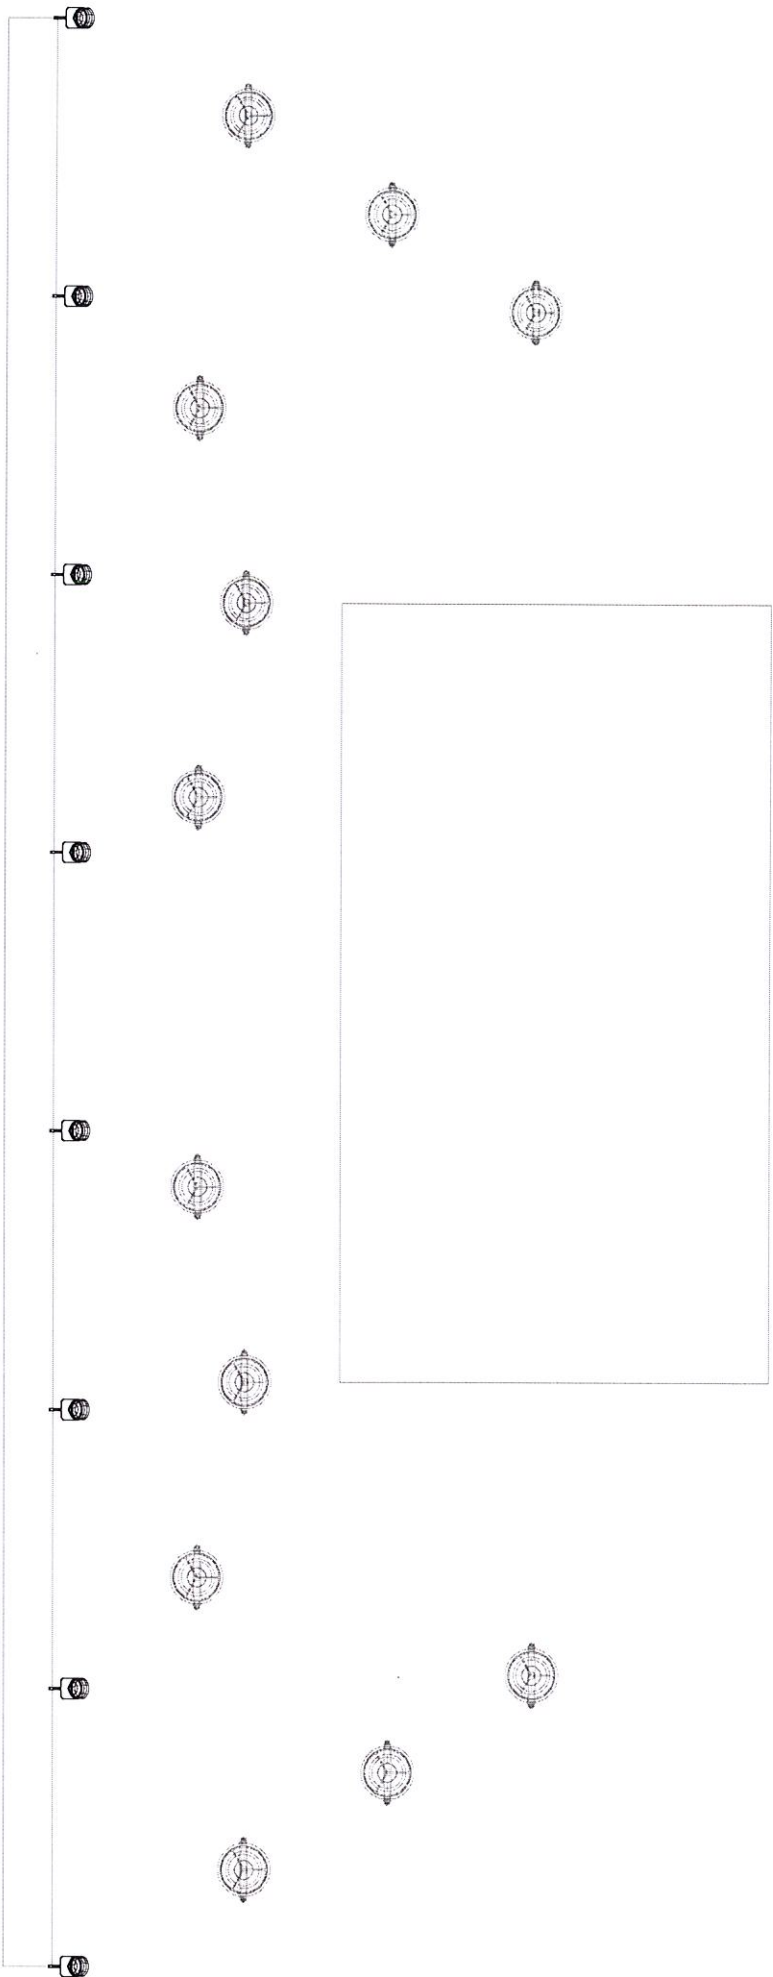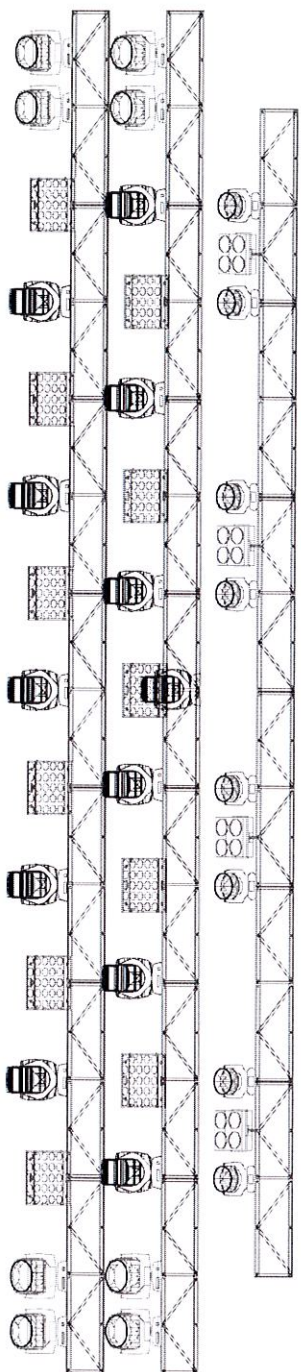

OLEVEL Technika Estradowa